






Escala : 1/250

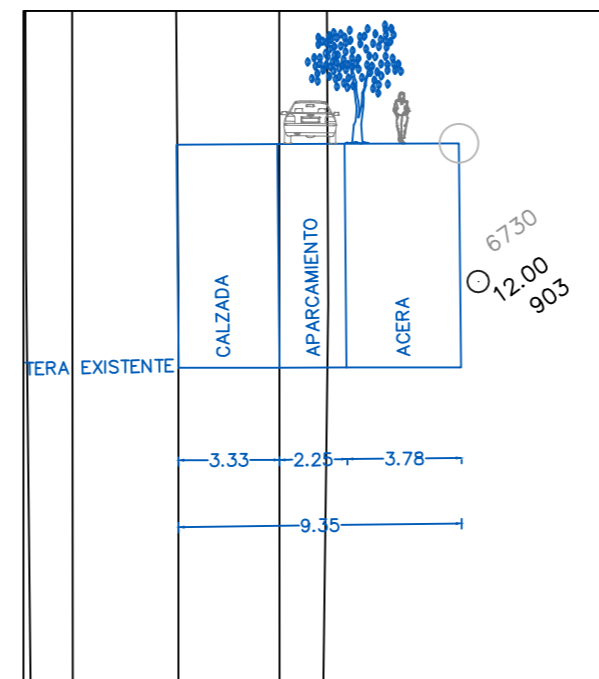


SECCIÓN 1  
Escala : 1/250

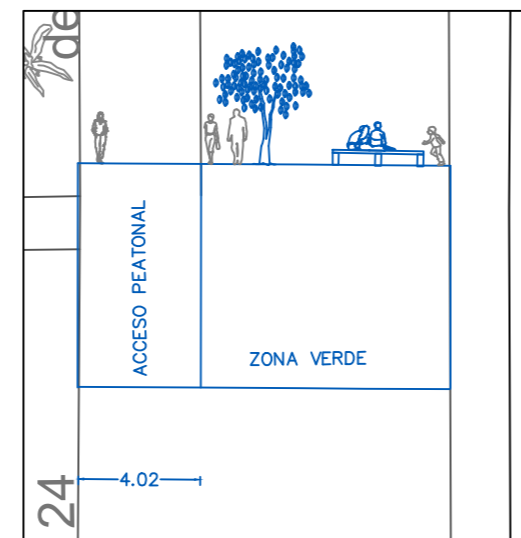

SECCIÓN 4  
Escala : 1/250

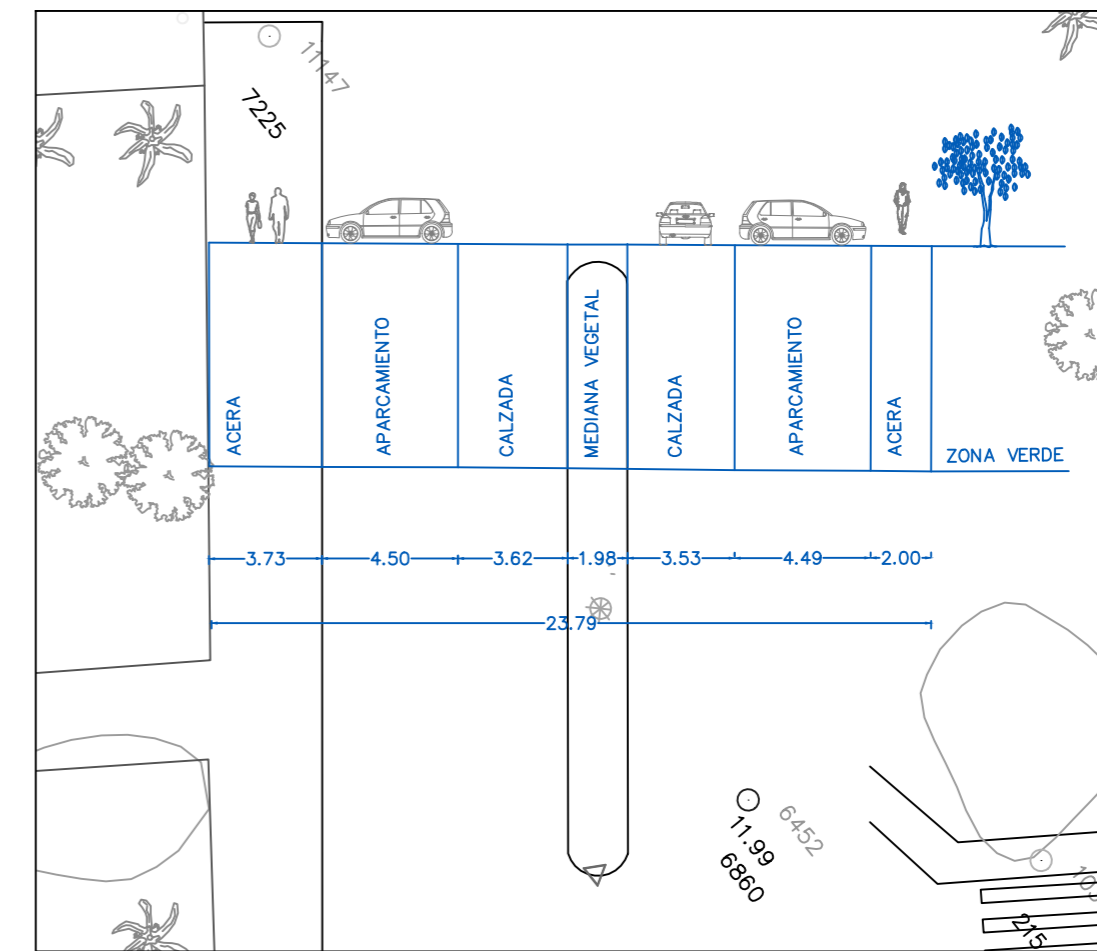

SECCIÓN 2  
Escala : 1/250

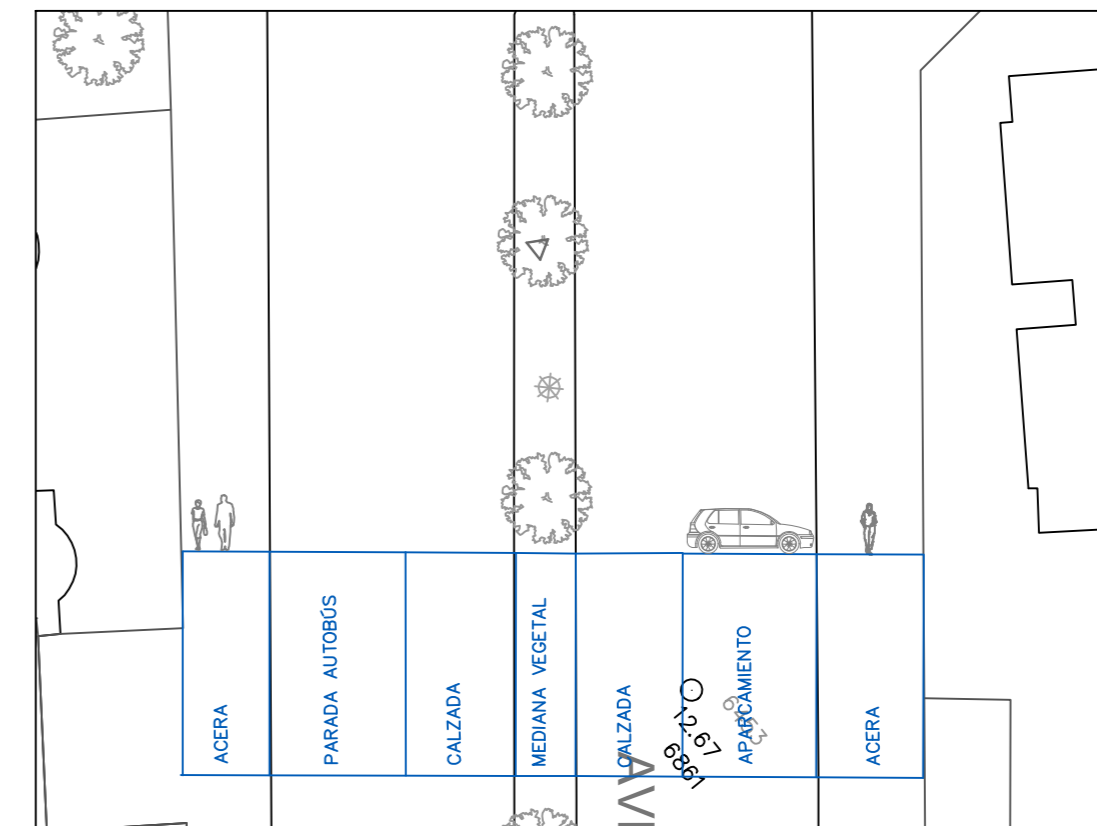

SECCIÓN 3  
Escala : 1/250

