


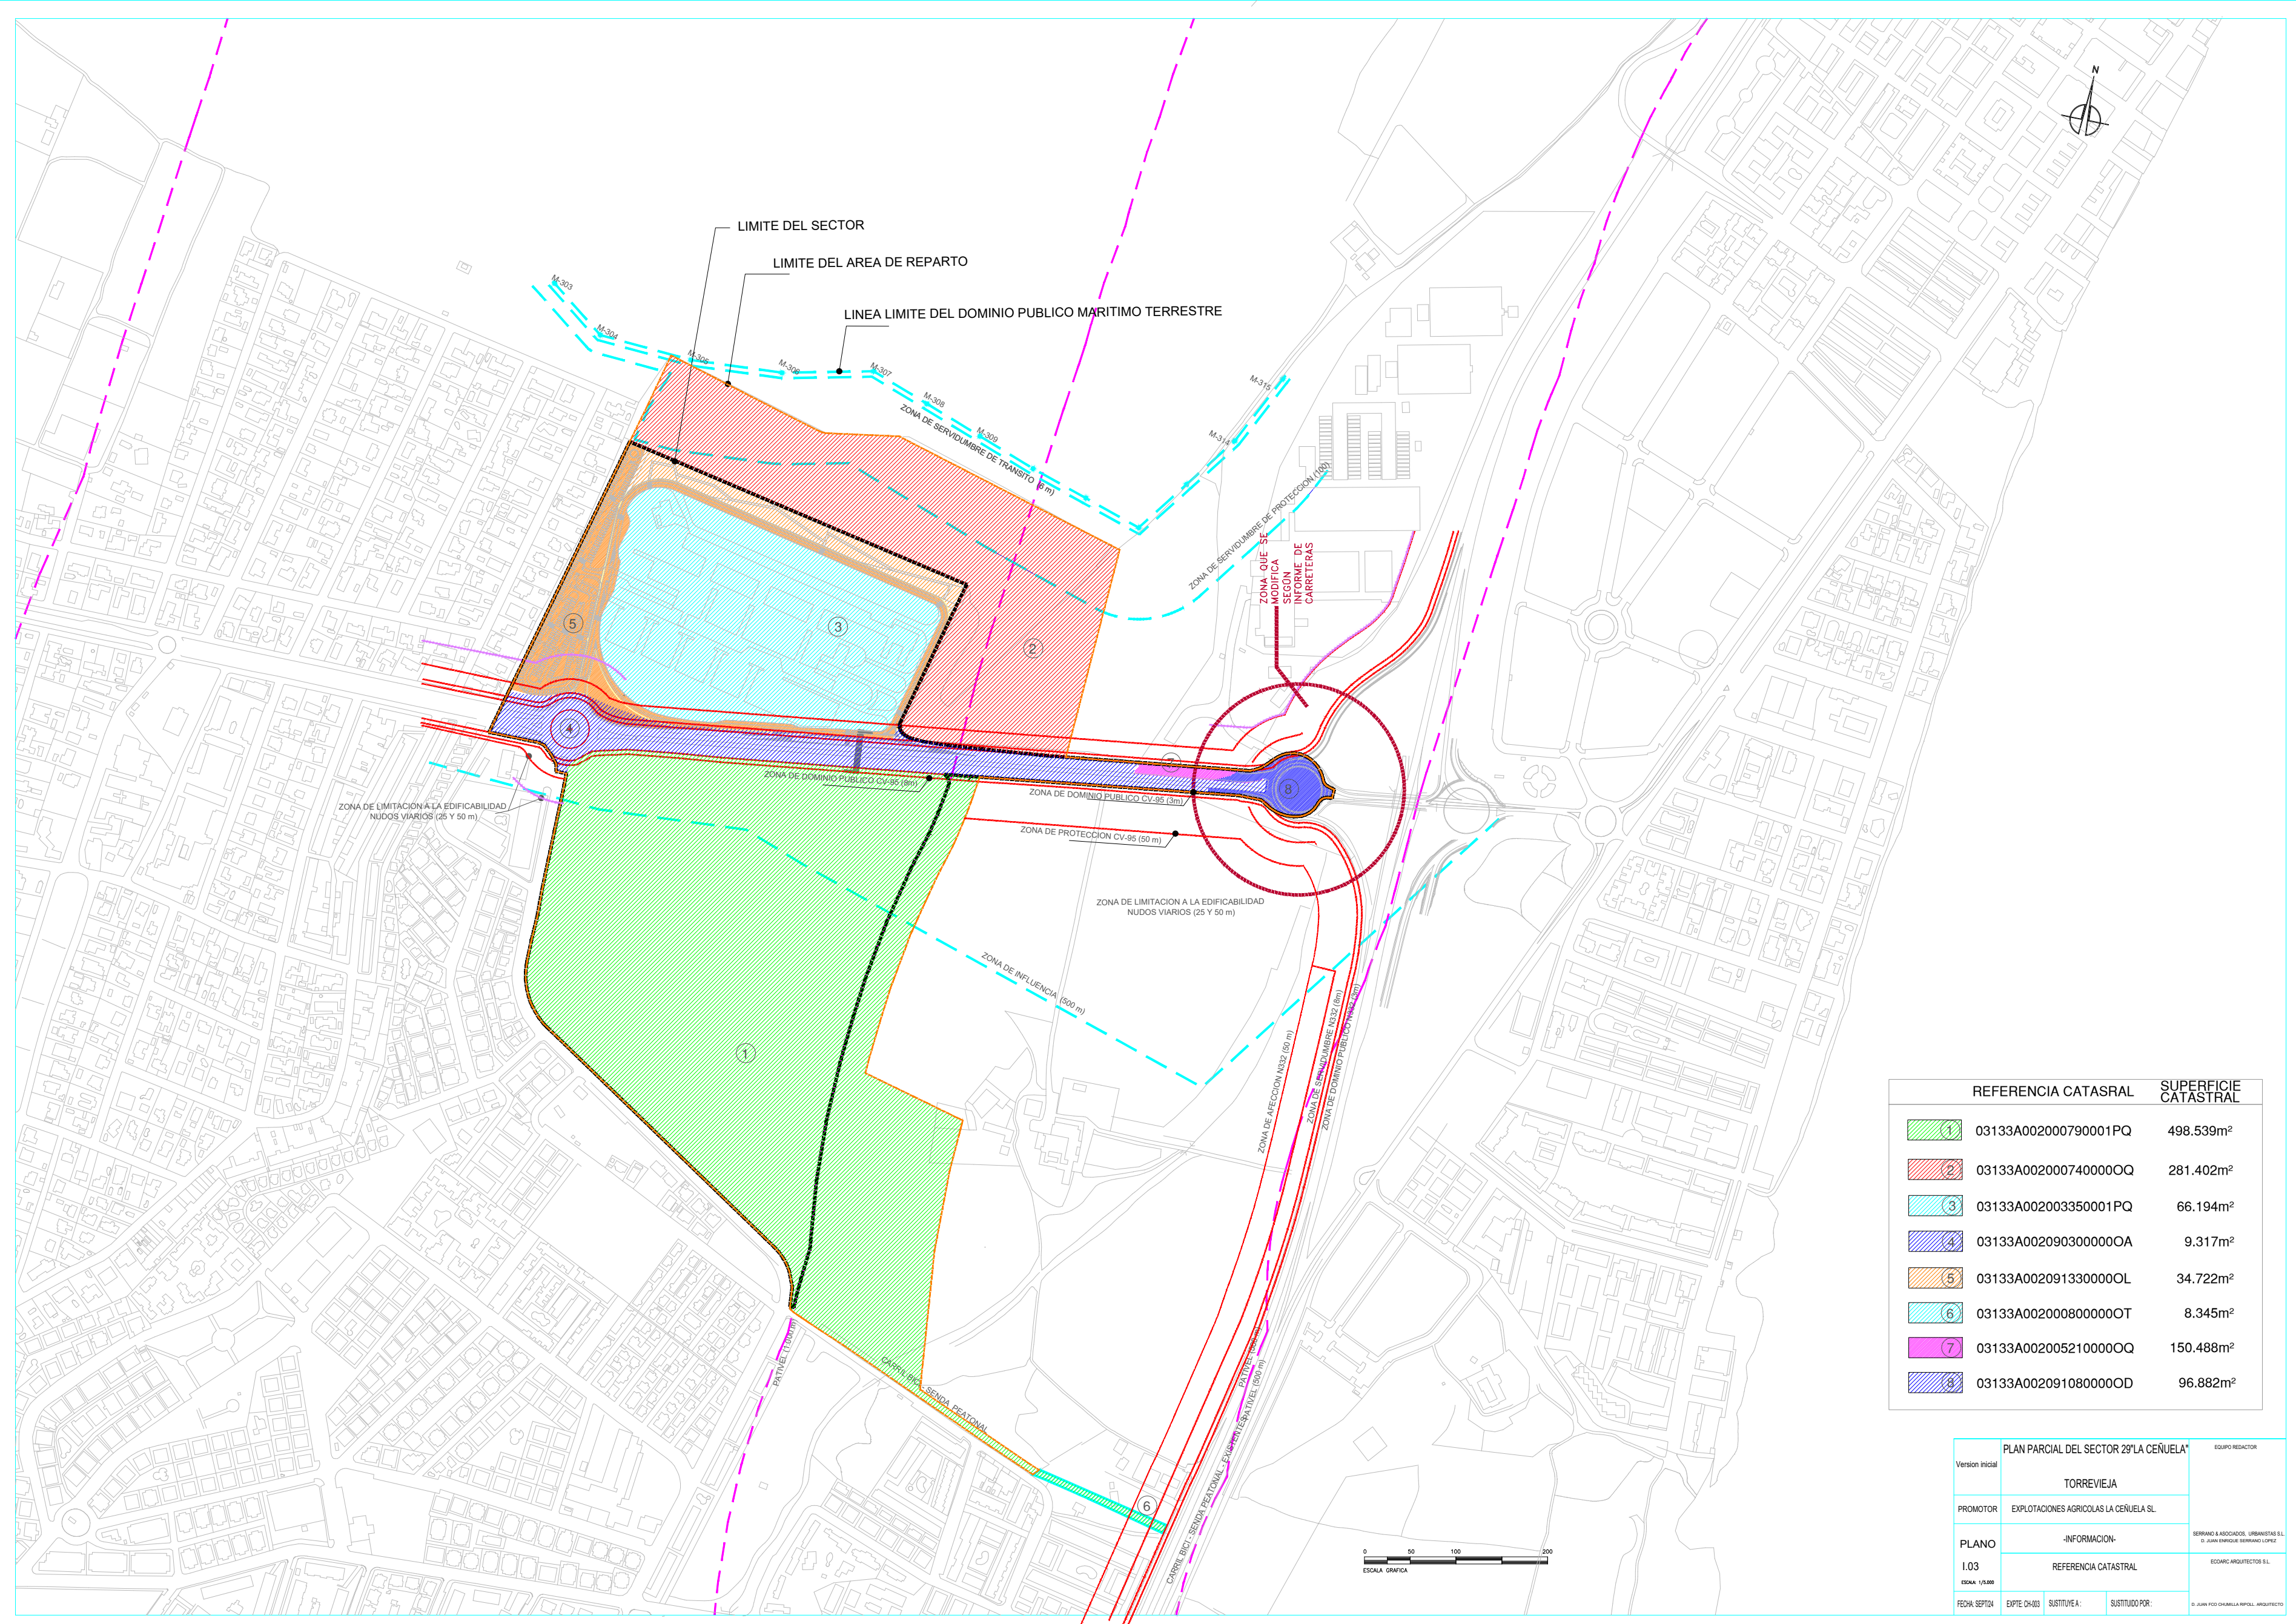

	REFERENCIA CATASTRAL	SUPERFICIE CATASTRAL
1	03133A002000790001PQ	498.539m²
2	03133A002000740000OQ	281.402m²
3	03133A002003350001PQ	66.194m²
4	03133A002090300000OA	9.317m²
5	03133A002091330000OL	34.722m²
6	03133A002000800000OT	8.345m²
7	03133A002005210000OQ	150.488m²
8	03133A002091080000OD	96.882m²

PLAN PARCIAL DEL SECTOR 29"LA CENUELA"				EQUIPO REDACTOR
Version inicial	TORREVIEJA			BERRIANO & ASOCIADOS URBANISTAS S.L. D. JUAN ENRIQUE BERRIANO LOPEZ
PROMOTOR	EXPLOTACIONES AGRICOLAS LA CENUELA SL			
PLANO	-INFORMACION-			ECONARC ARQUITECTOS S.L.
I.03	REFERENCIA CATASTRAL			
ESCALA 1:50.00	FECHA: SEPT/24	EMITE: CH-03	SUSTITUYE A:	SUSTITUIDO POR:
				D. JUAN FCO CHAMBLA RIVERO, ARQUITECTO